


16'W X 6'H ARCHING TO 7'H STRONGHOLD IRON DOUBLE ESTATE GATE  
SIGNATURE GRADE - STYLE #20: RANCH

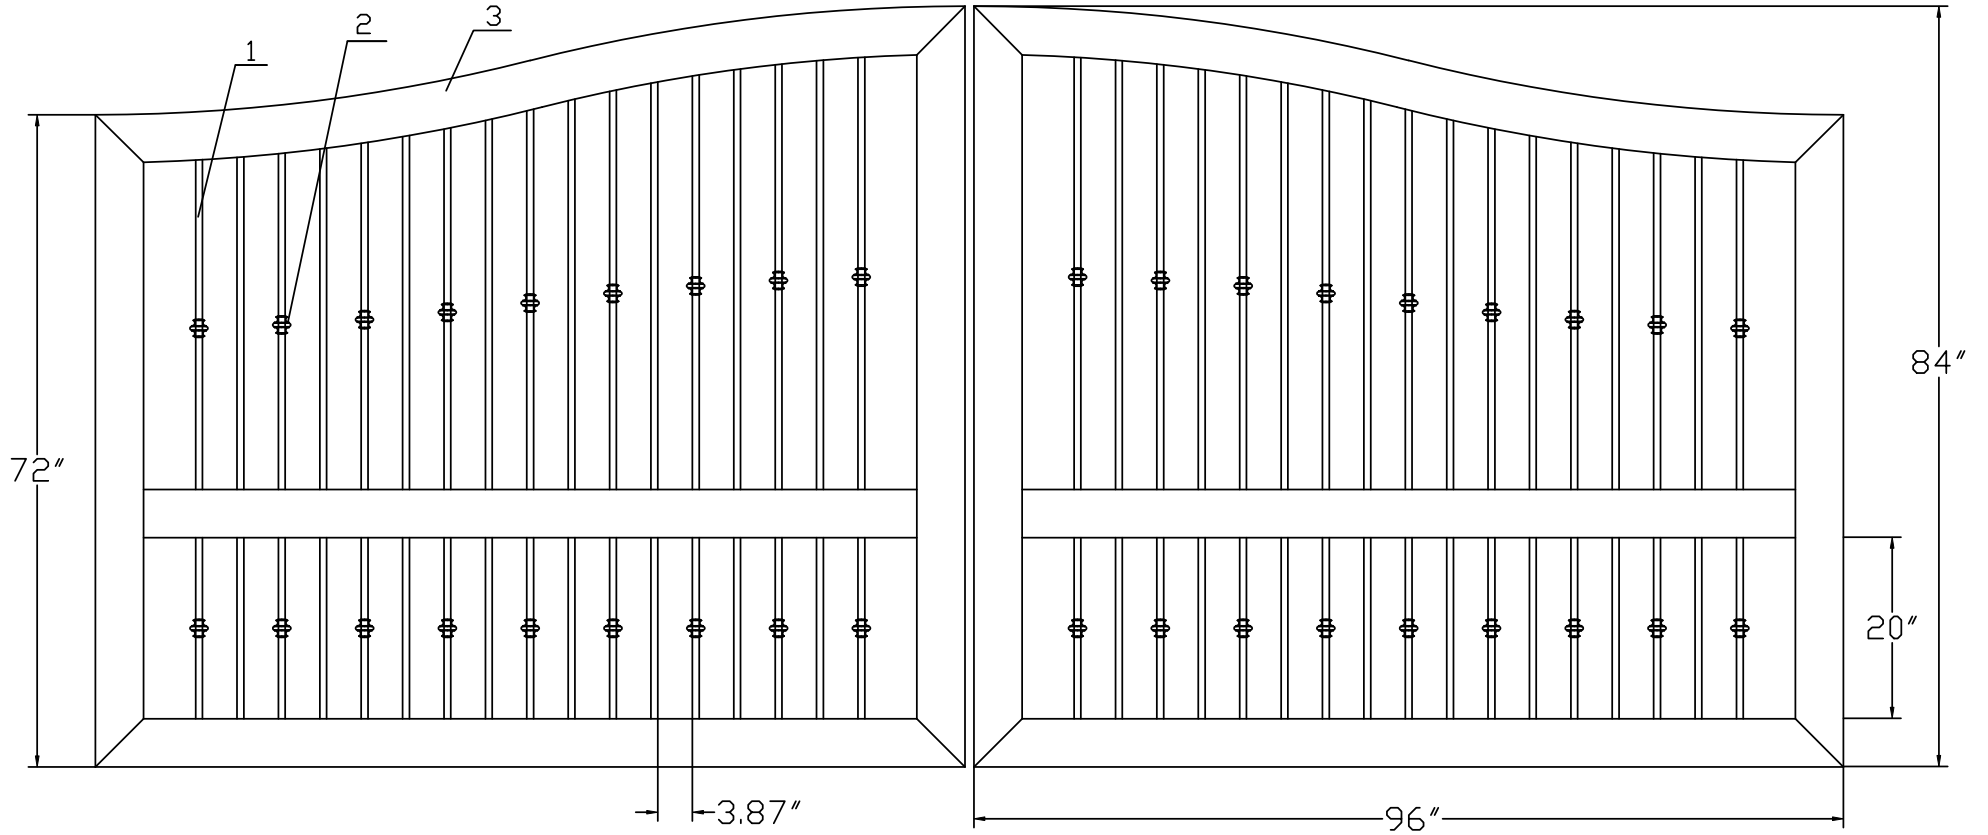

NO.	MATERIAL	QTY
1	3/4"X3/4"X16ga	68
2	METAL KNUCKLE	36
3	5.31"x1.77"x0.08"	10

TPDD0678RCH